

FIRST
REAL
ESTATE

FOR LEASE
LAAN VAN LANGERHUIZE 3-A

KEEP
MOVING
FORWARD



THE BEST CLIMATE FOR YOUR BUSINESS


Key highlights	05
Property	06
Location & Accessibility	09
Available floor areas	10
Specifications	12
Photography	14
Contact	21





KEY HIGHLIGHTS

PERFECT BALANCE BETWEEN TRANQUILITY AND CONNECTIVITY

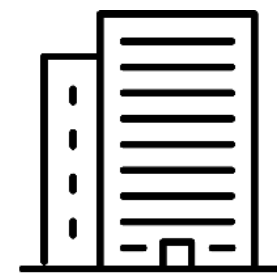

Available office spaces
approx. 4.419 sqm LFA



Modern design with premium
amenities



Energy Label A+++



In close distance to
Amsterdam Zuid & Schiphol
Airport



Fully equipped
work spaces available



High-quality finishes and advanced
climate control

A PRESTIGIOUS OFFICE LOCATION IN A PRIME AREA OF AMSTELVEEN

Langerhuize Offices, located at Laan van Langerhuize 3-A, is a distinguished multi-tenant office building completed in 2010. With its **A+++ energy label**, the property represents a future-proof workplace where sustainability and functionality go hand in hand. Following the lease extension of KPMG, the building is evolving into a modern working environment, with a new name and refreshed identity to be introduced soon.


Inside, tenants benefit from a wide range of high-quality amenities. The building features a representative entrance with a staffed reception, natural stone flooring in communal areas, flexible workplace solutions, and shared meeting rooms. A restaurant with a lunch and coffee bar, parcel and dry-cleaning services, and shower facilities further enhance the daily working experience. Premium finishes and advanced climate control ensure a comfortable and professional environment throughout.

To further enrich the tenant experience, the landlord has allocated a budget for a comprehensive renovation of the ground floor. This upgrade will create space for additional services such as a sandwich bar, coffee point, hairdresser, and more, providing a modern and convenient workplace for all occupants.





Travel timetable			
			
Central Station	30 min	40 min	40 min
Zuidas	10 min	20 min	15 min
Schiphol	15 min	30 min	
Rotterdam	50 min	60 min	
Den Haag	55 min	70 min	

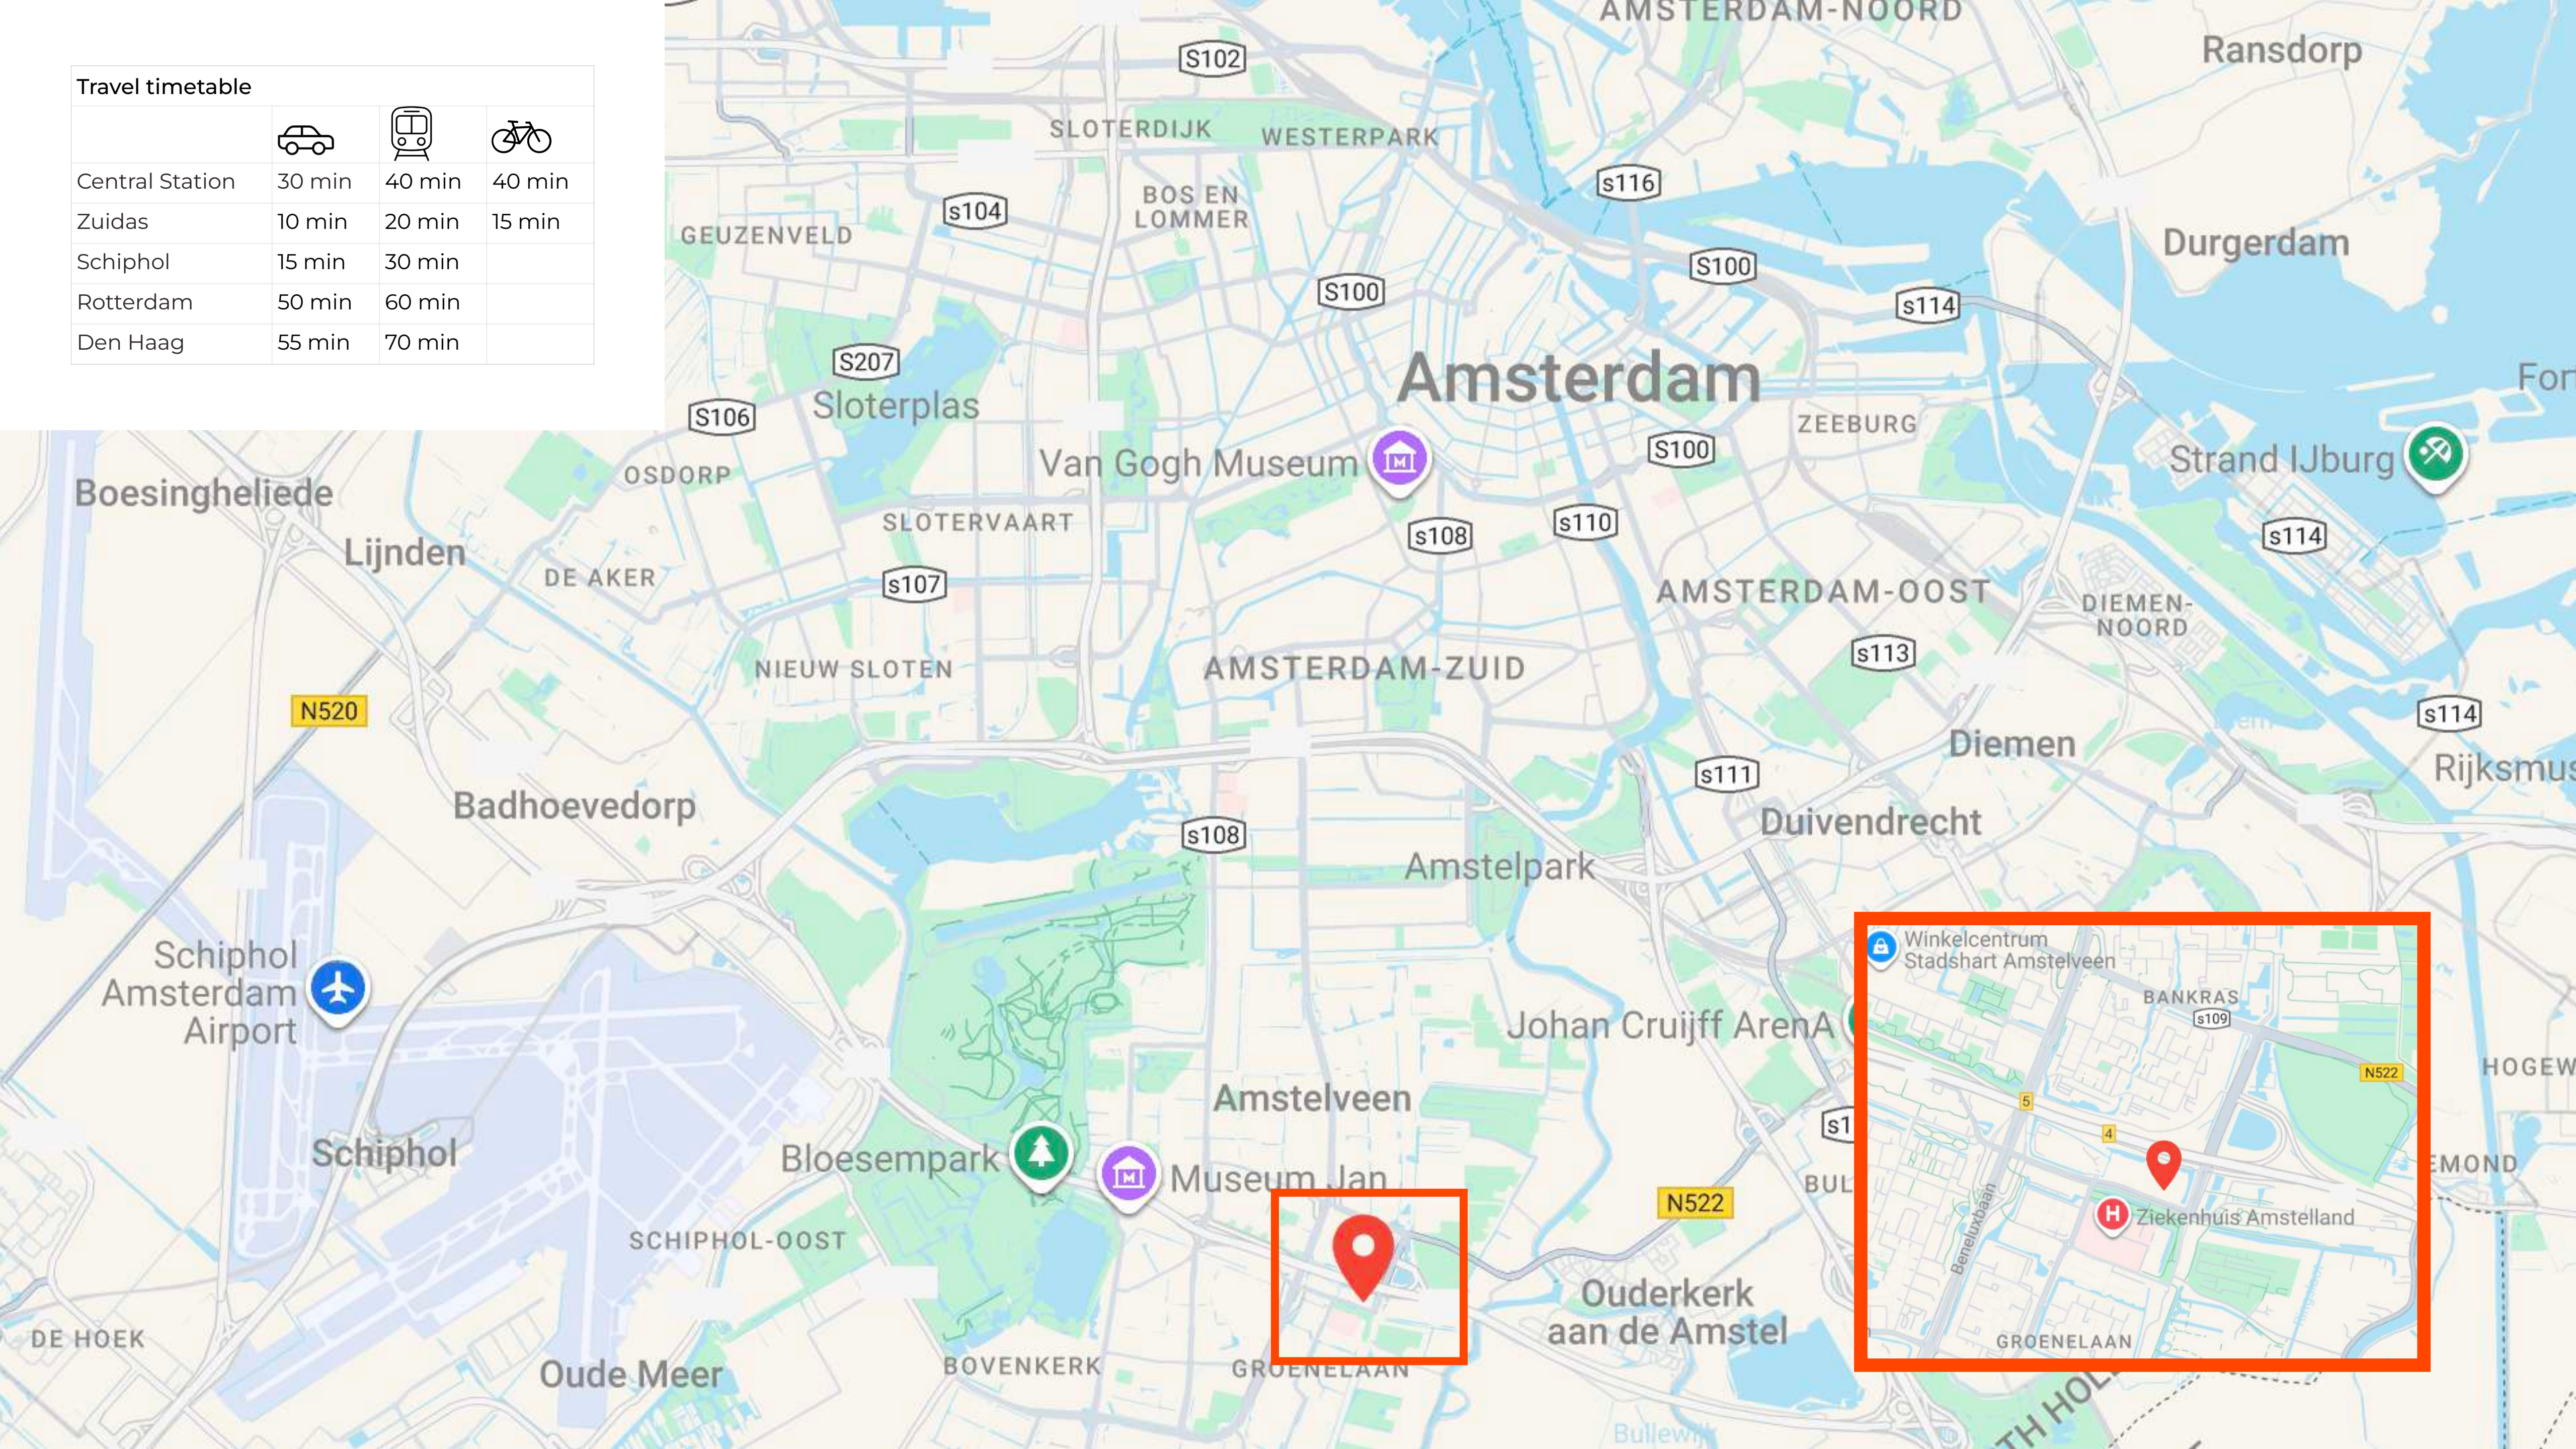

LOCATION & ACCESSIBILITY

LAAN VAN LANGERHUIZE 3-A, 1186 DS AMSTELVEEN

Nestled in a peaceful and green environment, Amstelveen offers the perfect balance between tranquility and connectivity. From Laan van Langerhuize 3-A, you are directly linked to the vibrant city of Amsterdam and Schiphol Airport via the A9, with swift access to the A2, A4, and A10. Public transport is equally convenient: trams and buses within walking distance ensure quick connections to Amsterdam Zuid station and the airport, making the building easily accessible for both employees and visitors. Bus lines 149, 174, 199, and 356, as well as tram line 25, provide excellent connections in all directions.

For those commuting by bike, safe cycle paths and generous on-site bicycle parking encourage sustainable travel. This emphasis on accessibility enhances the daily working experience, ensuring a smooth journey no matter the mode of transport.

Beyond connectivity, the location benefits from an abundance of nearby amenities. The prestigious Stadshart Amstelveen, the charming village of Ouderkerk aan de Amstel, and Amsterdam's dynamic city life are all within close reach, offering a wide variety of upscale restaurants, boutique shops, cafés, and hotels. The immediate surroundings further enrich the working environment with green parks and inviting outdoor spaces - an ideal setting for both productivity and relaxation.





FLEXIBLE OFFICE LAYOUTS AND EXTENSIVE ON-SITE SERVICES

The building offers a total of **4,419 sq. m. of office space**, with units available starting from approx. **300 sq. m.** The landlord provides flexible floor plans, making it possible to tailor the layout to the needs of tenants of various sizes.


Available for lease, divided over the following floors:

- 2nd floor: 1,080 sq. m.
- 3rd floor: 1,078 sq. m.
- 4th floor: 1,080 sq. m.
- 6th floor: 1,080 sq. m.
- 8th floor: 444 sq. m.


FLOOR AREAS

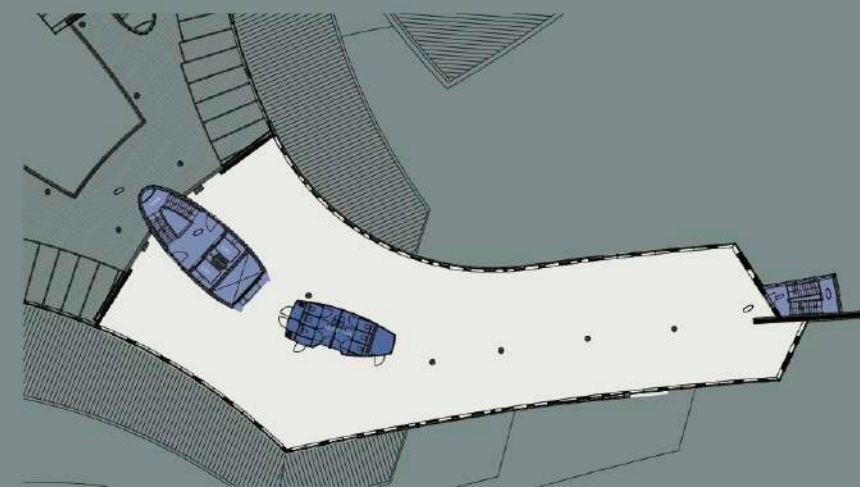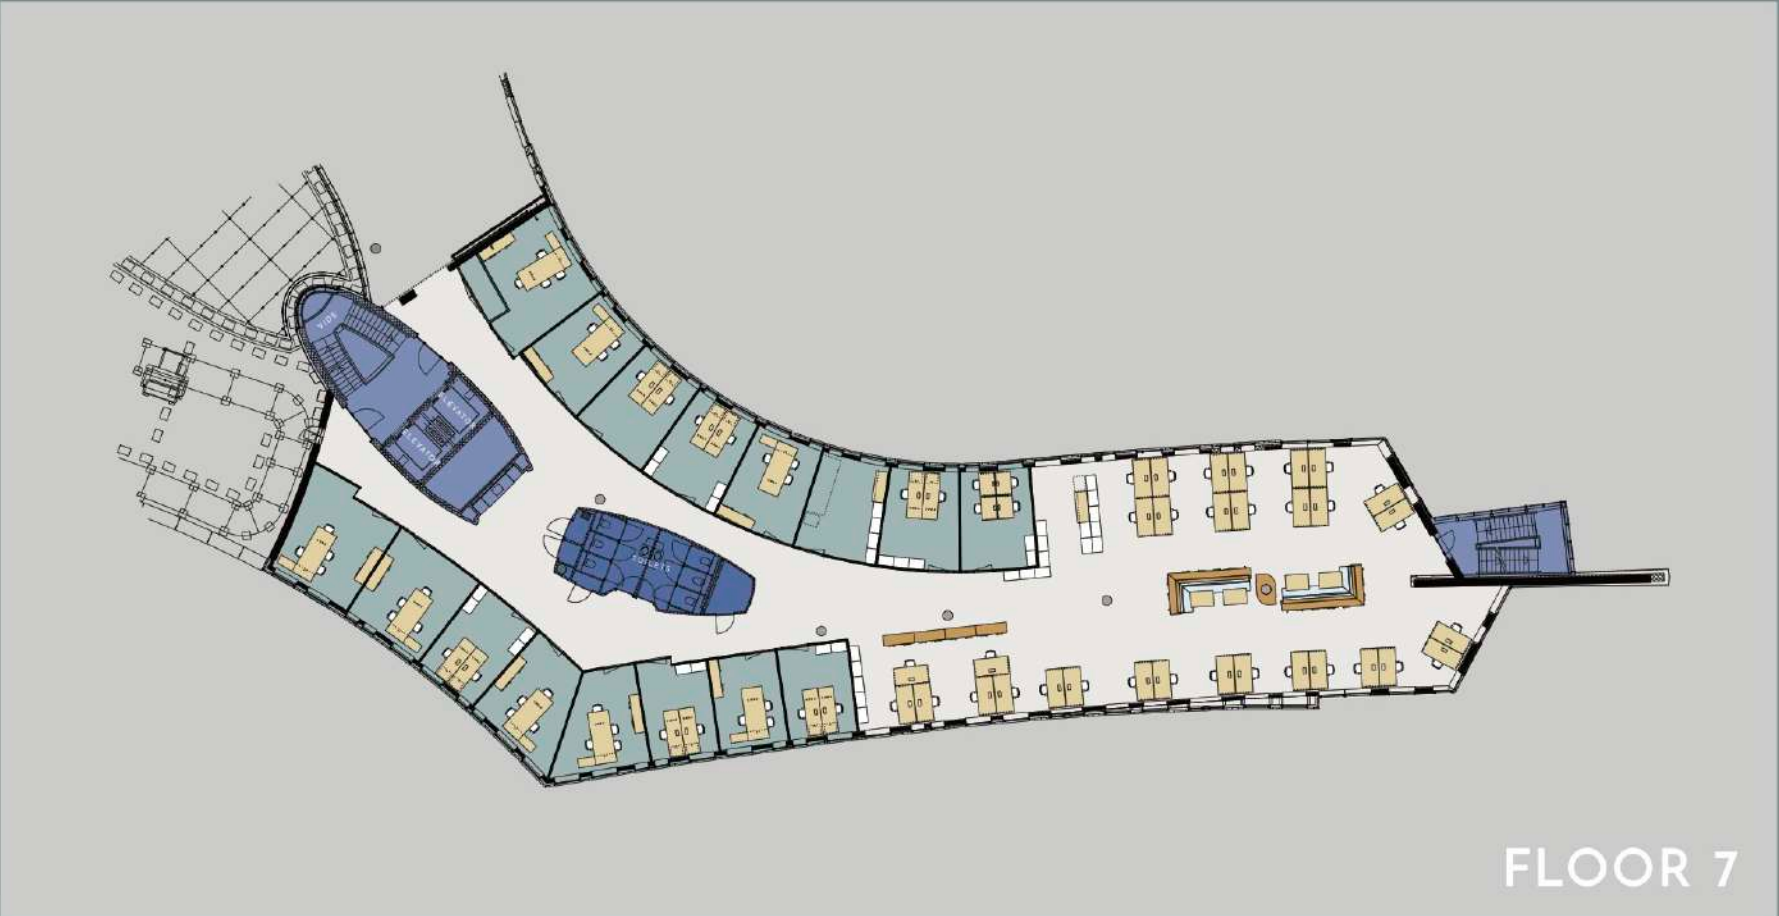

TOTAL 1.009 M² V.V.O.

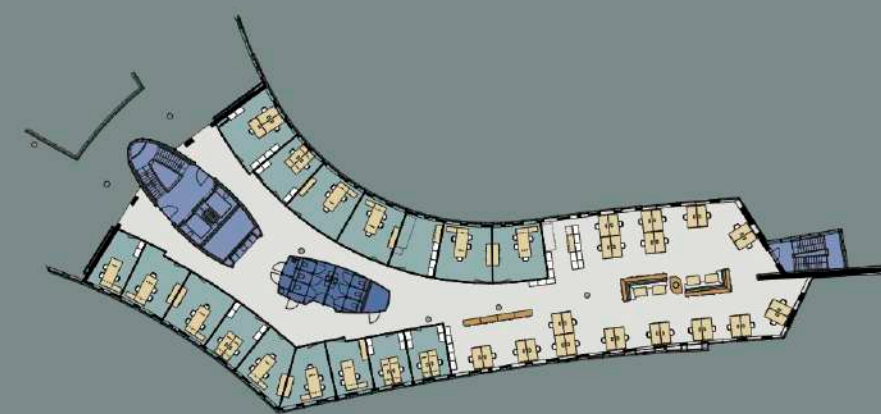

TOTAL 1.010 M² V.V.O.

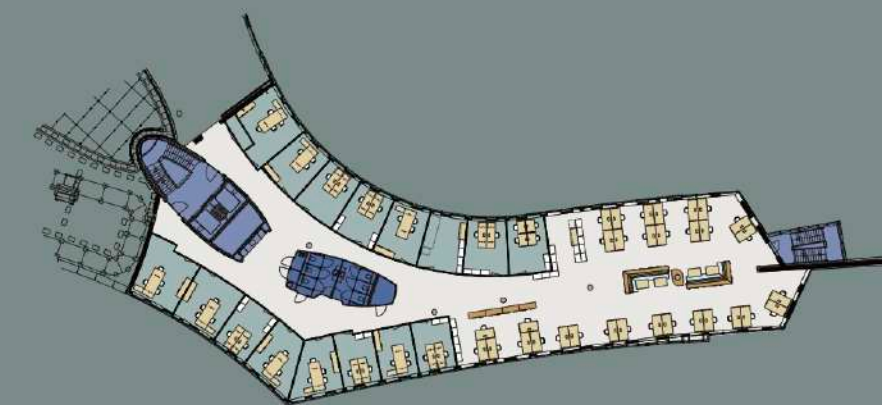

TOTAL 988 M² V.V.O.



SPECIFICATIONS

**ALL YOU NEED
TO KNOW**

Rent price From € 185.- per sqm LFA per year month.

Underground parking garage with a generous 1:40 ratio and ample EV charging points.
€ 1,850 per parking space per year, excluding VAT.

* Rent prices will be increased with service costs and VAT.

Service costs € 60.- per sqm LFA per year, excluding VAT, on a costing basis.

Indexation Annually, starting one year after the lease commencement date, rental adjustments will be made based on the Consumer Price Index (CPI), specifically the “series all households 2015=100” published by the Central Bureau of Statistics (CBS).

Lease term 5 years.

Notice Period A minimum notice period of 12 months prior to the expiration of the lease term.

Rent payment Quarterly advance payment equivalent to 3 months’ rent and service charges, both subject to VAT.






Security deposit	The lessee is obligated to provide a bank guarantee equivalent to a minimum of 3 months' rent, to be increased with service charges and VAT.
Availability	5 floors - per direct
Delivery level	Turn-key is available.
Lease agreement	In accordance with lessor's model, based on the ROZ 2015 lease agreement for office space, 7:230A BW.
VAT	VAT will be applied to the rental price and service charges. The rental prices are calculated under the assumption that the tenant conducts activities within the leased space, of which 90% or more are subject to VAT.


Reservation	This information is provided for informational purposes only and should not be considered as binding. It serves as an invitation to submit an offer. Any agreement reached is explicitly subject to written approval from our client or the building owner, as applicable. Until such approval is granted, all proposals made are non-binding. This document, or any portions thereof, may not be reproduced or transmitted in any form or by any means without the written consent of FIRST Real Estate.
Disclaimer	FIRST Real Estate does not accept any liability regarding the accuracy of the information contained in this document, and no rights can be derived from the information provided.

PHOTOGRAPHY

IMAGES





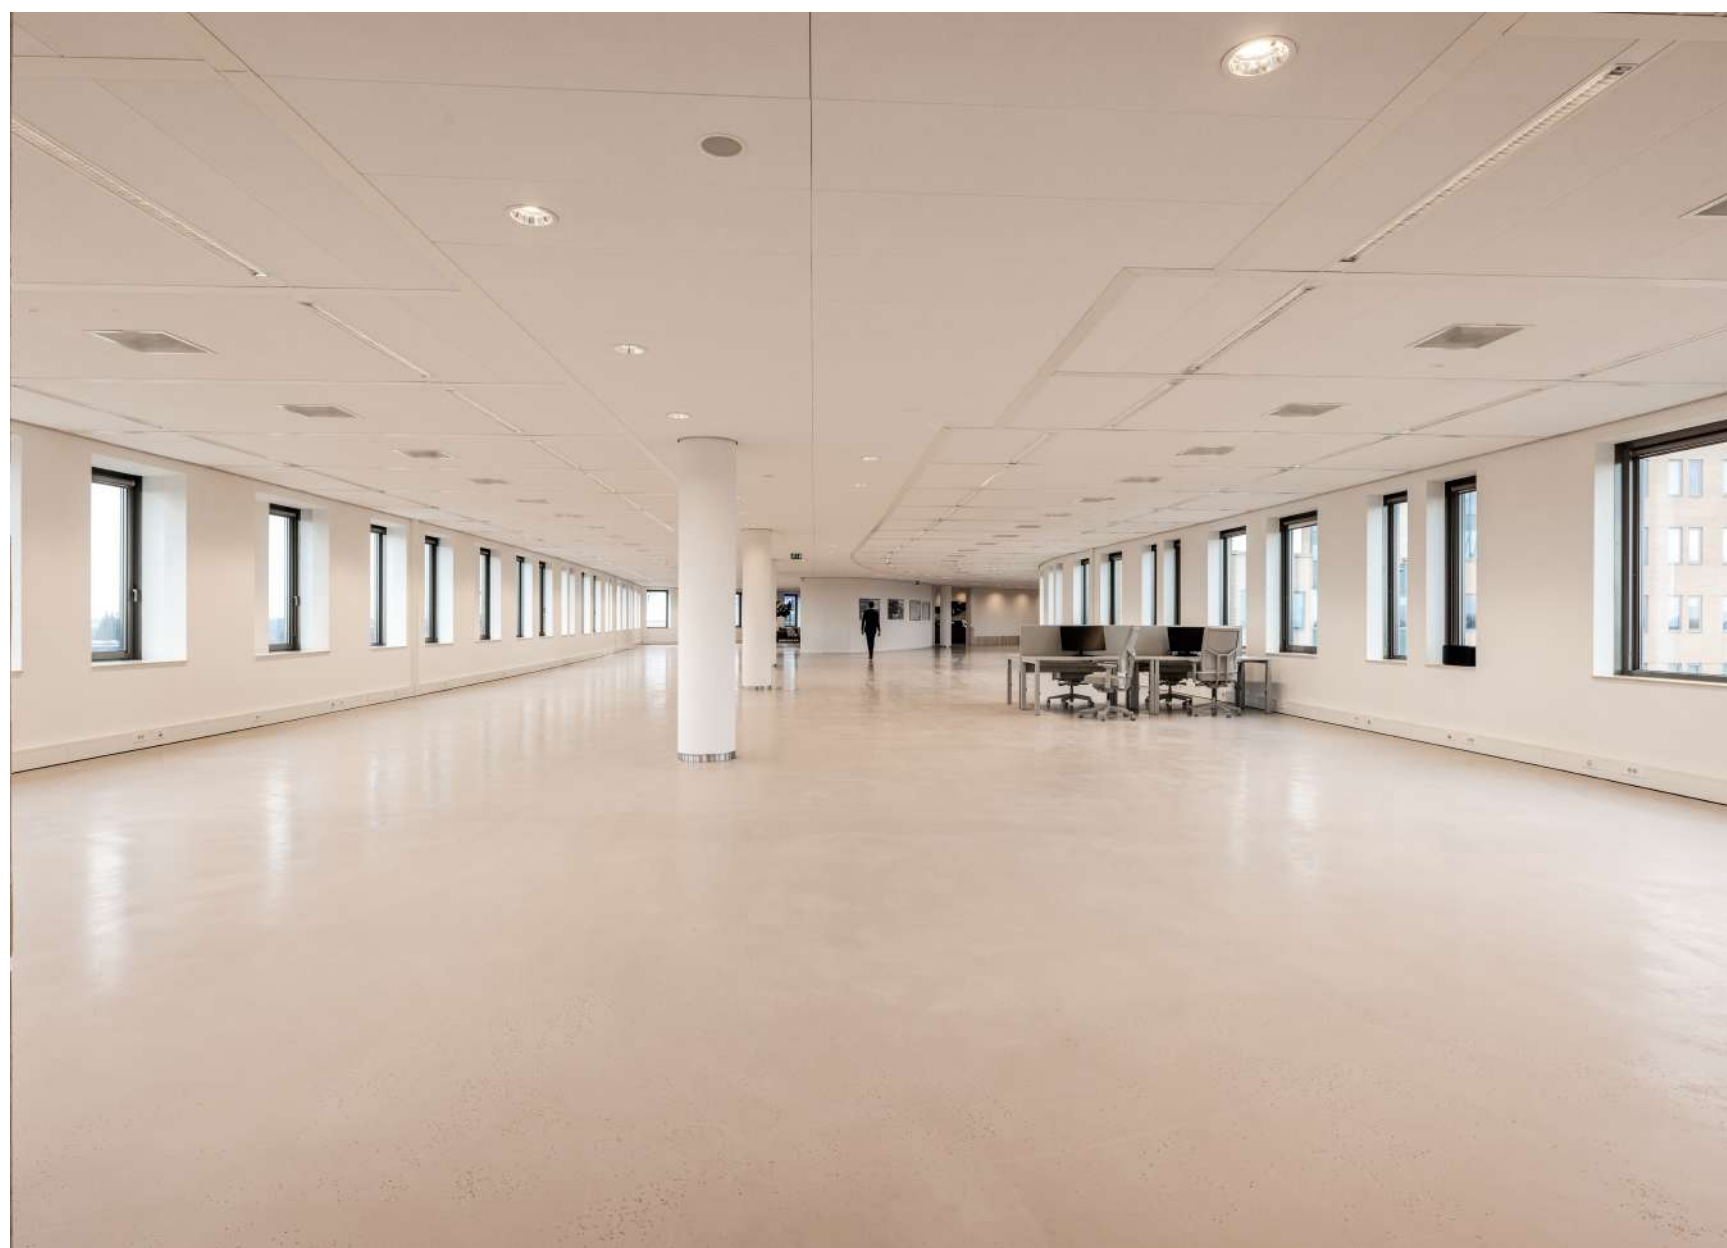


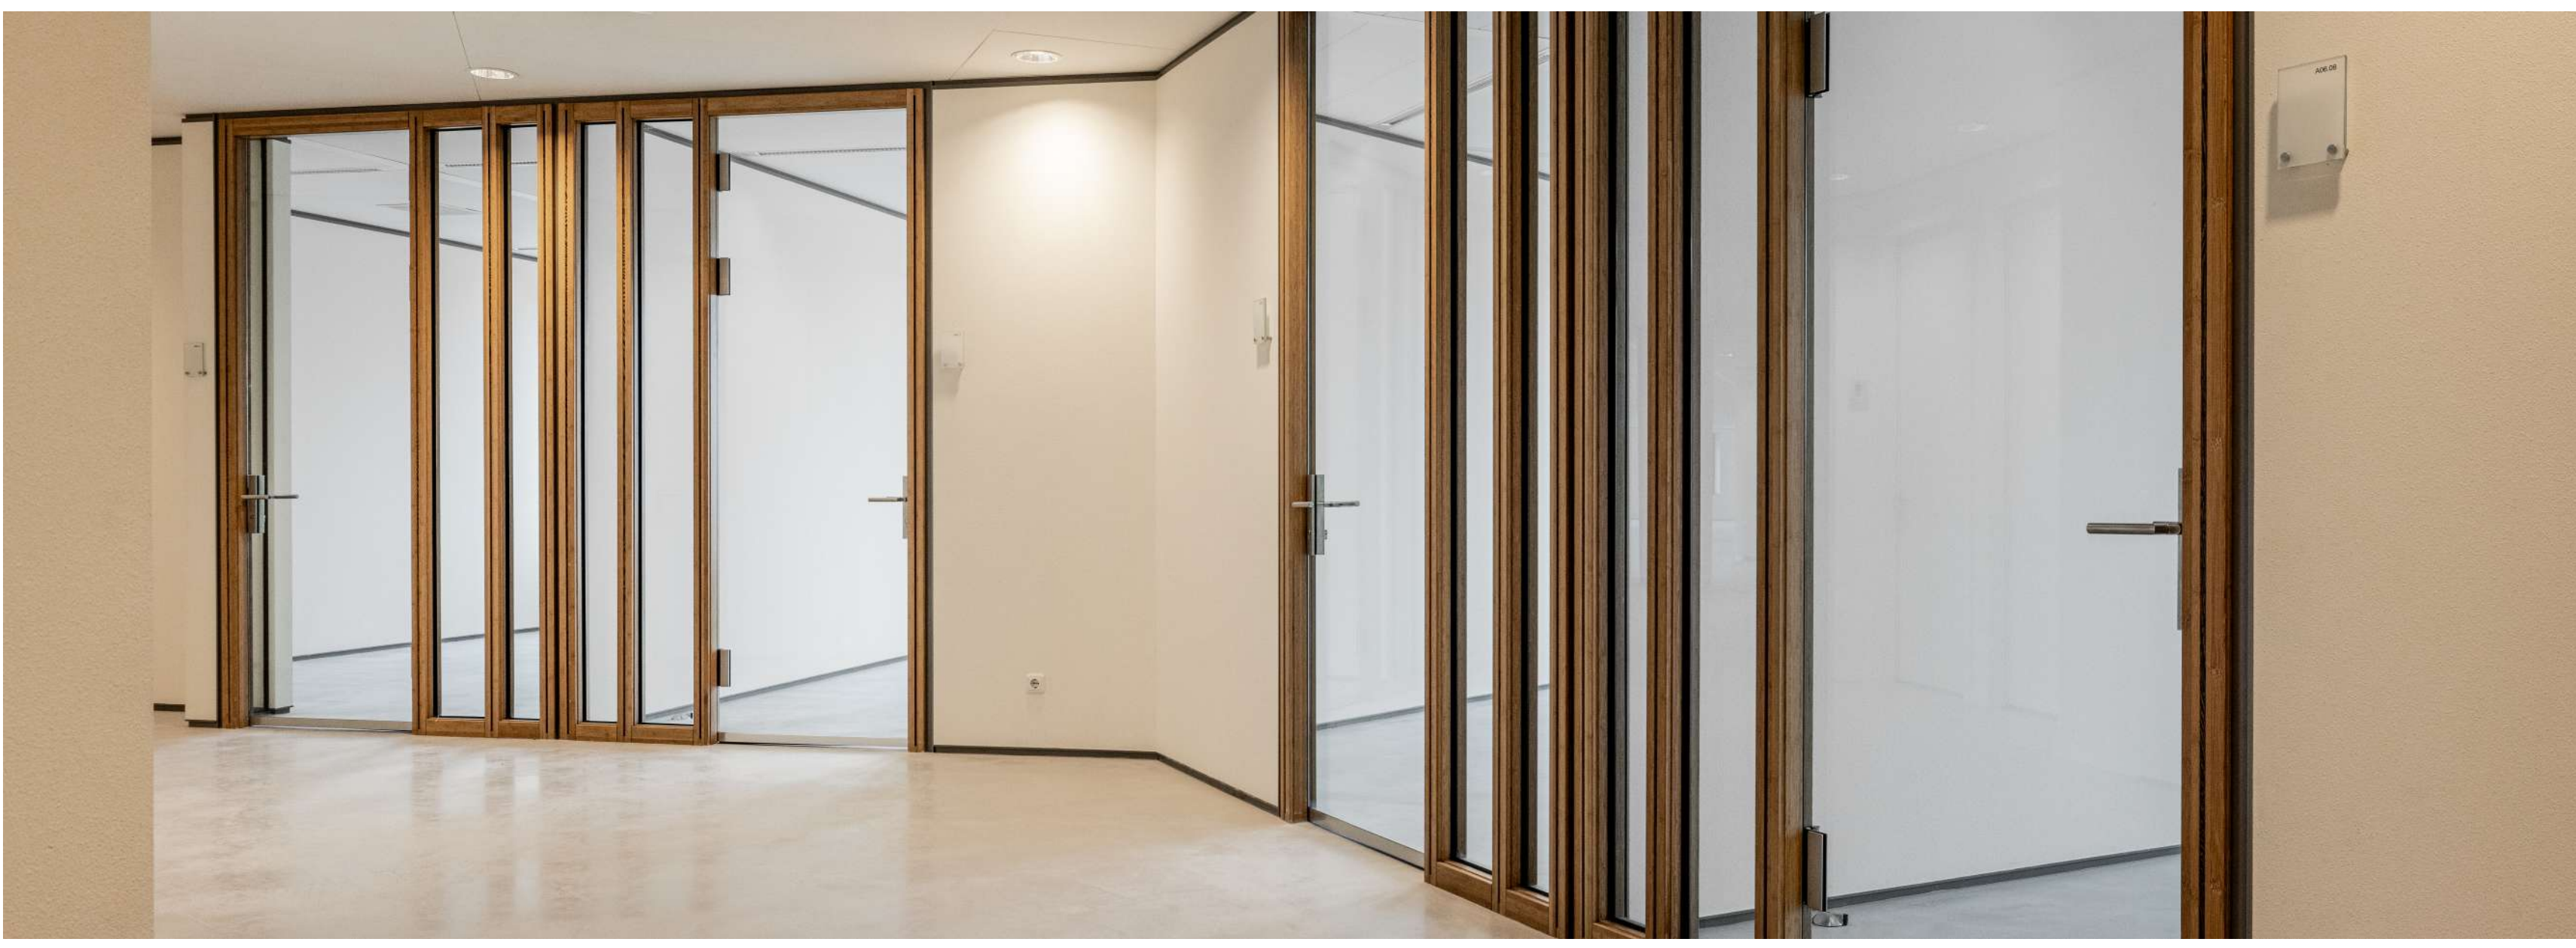





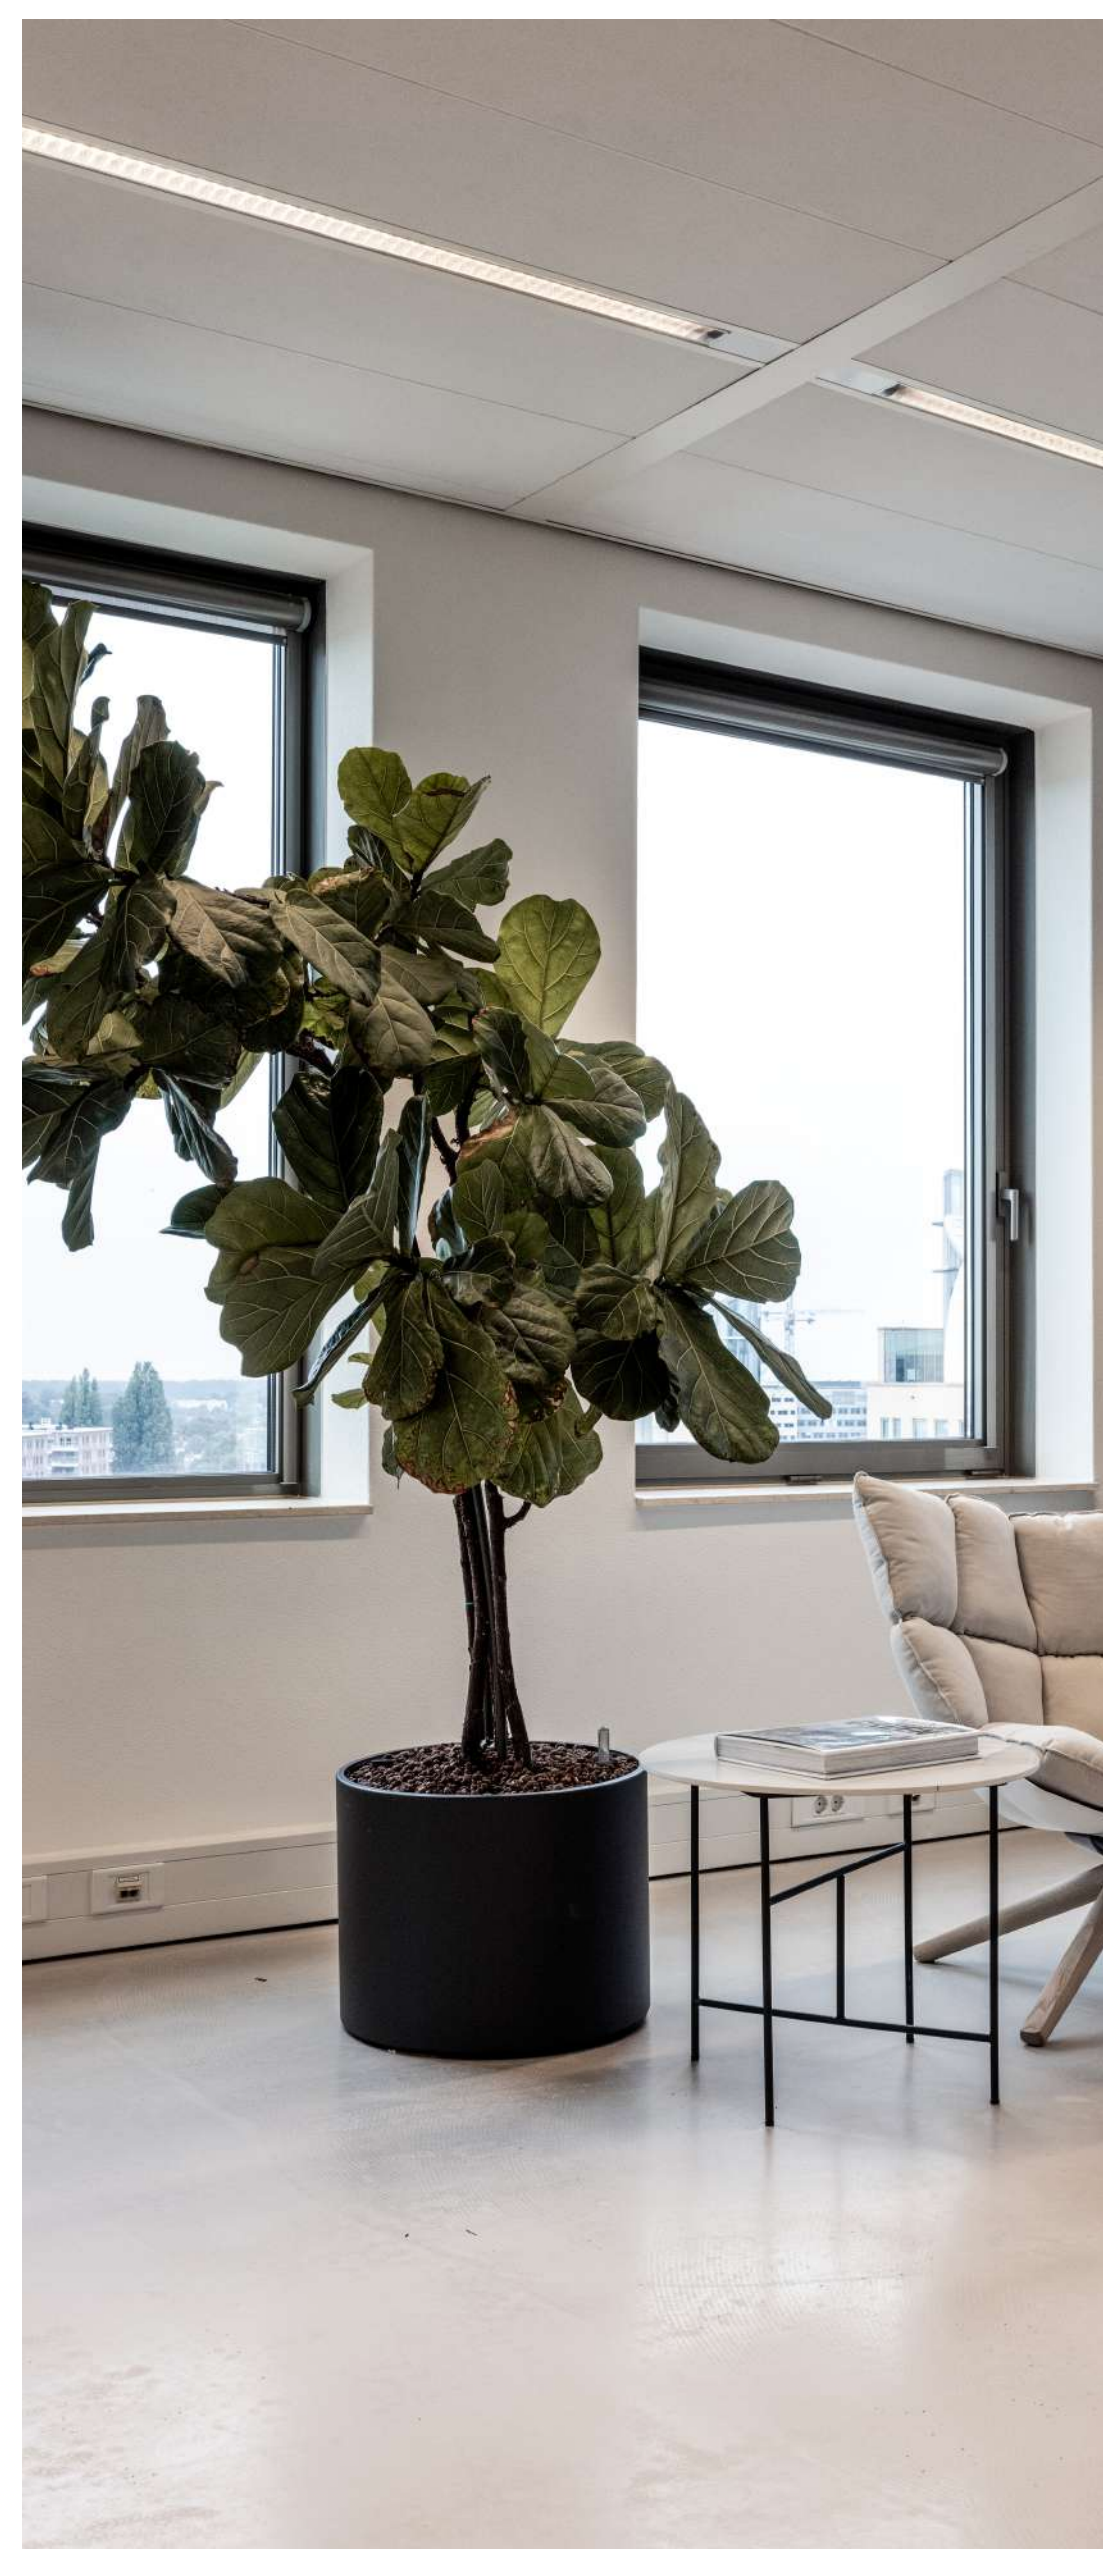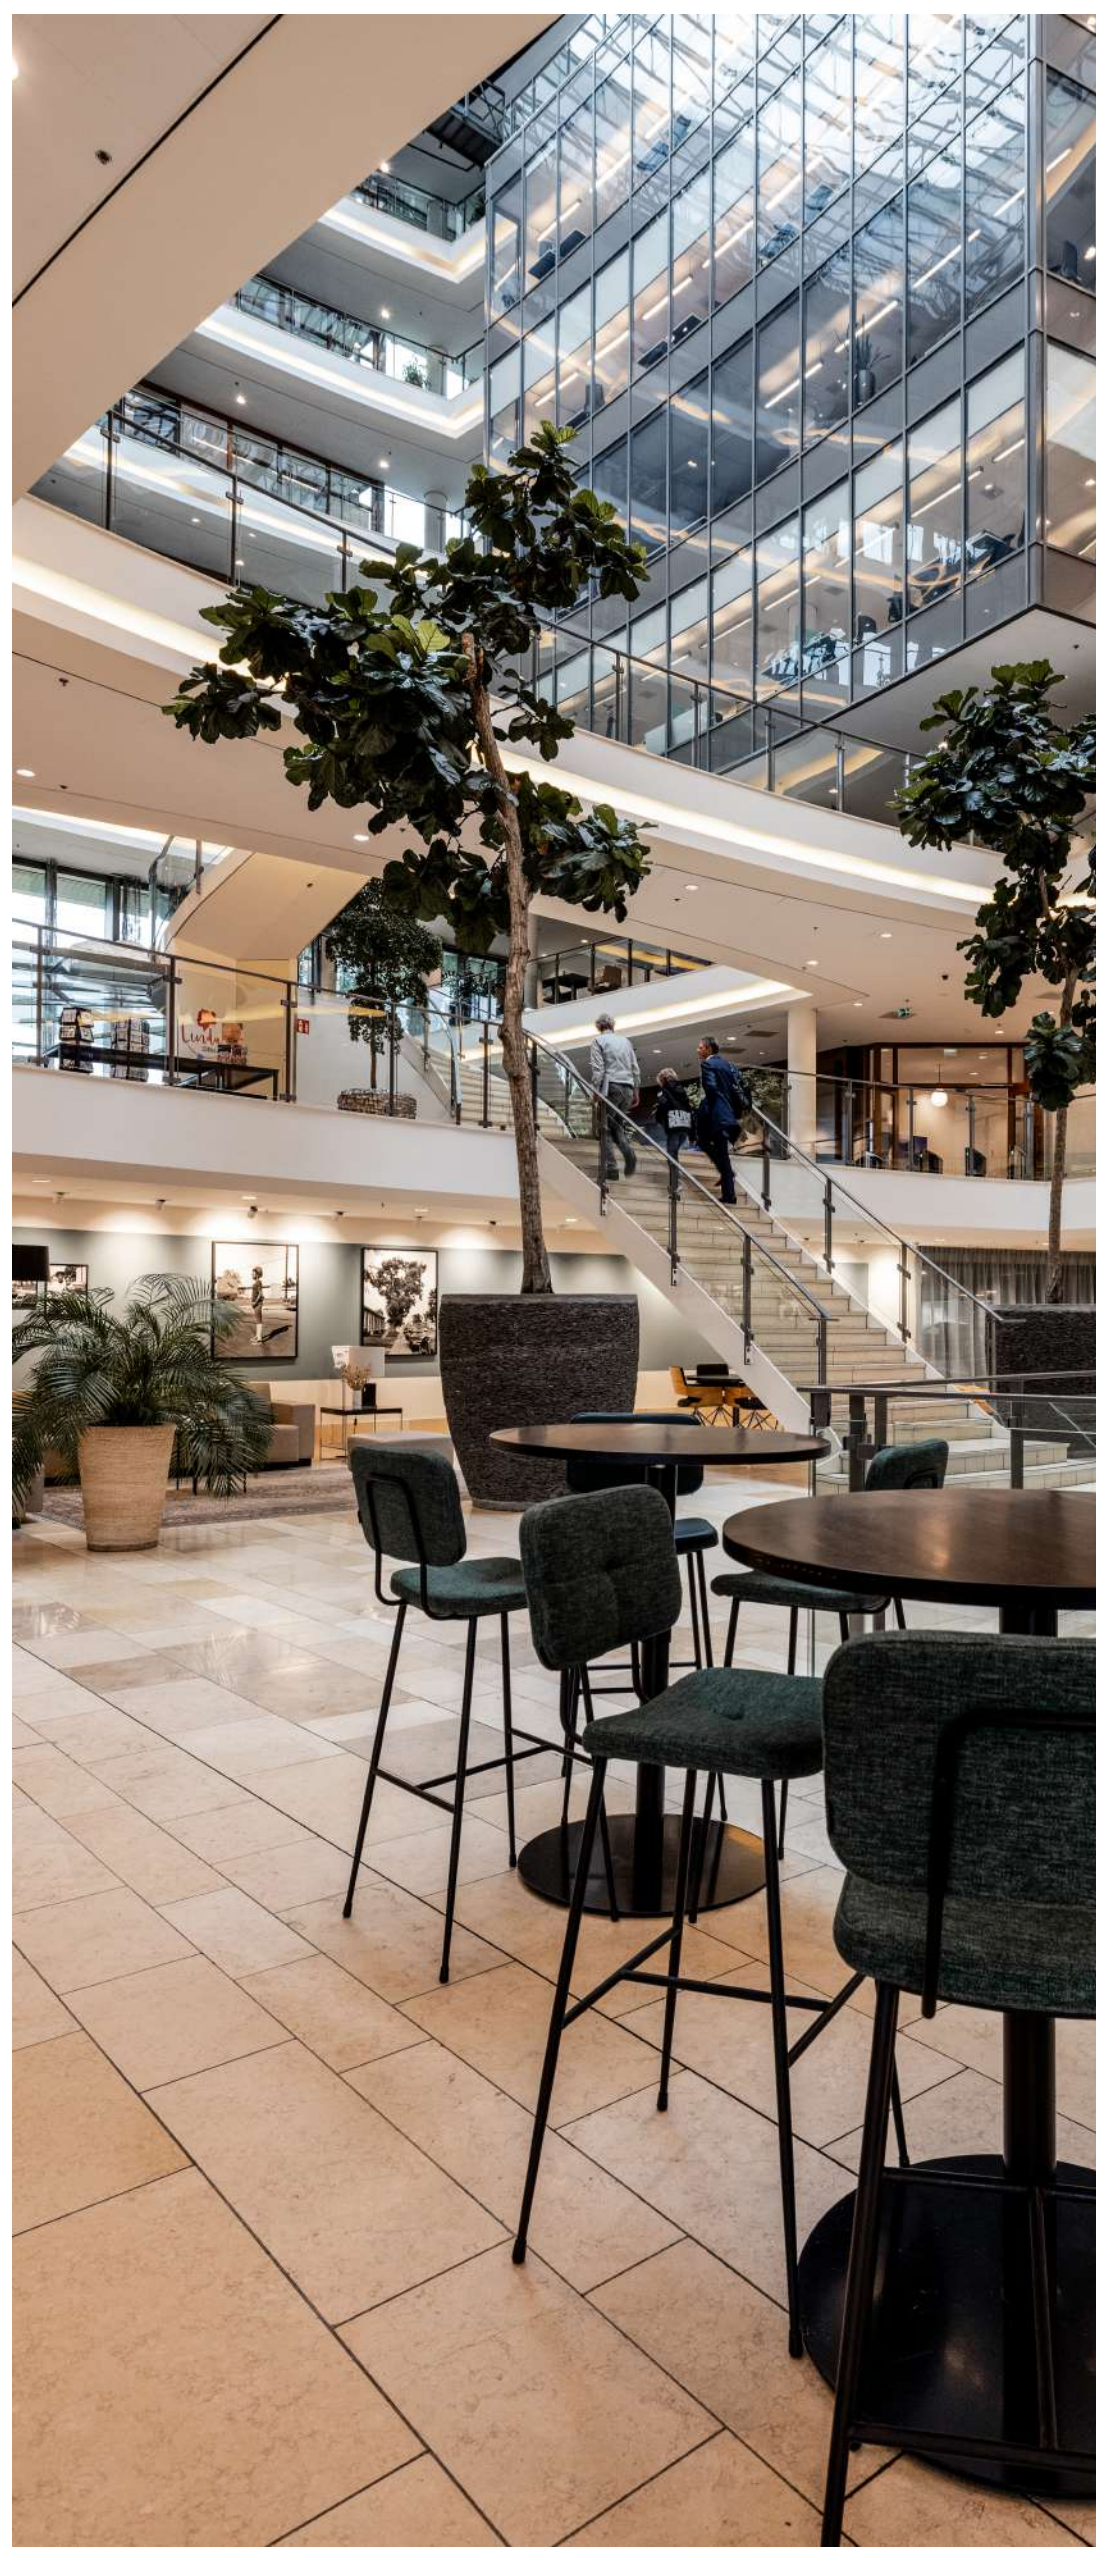

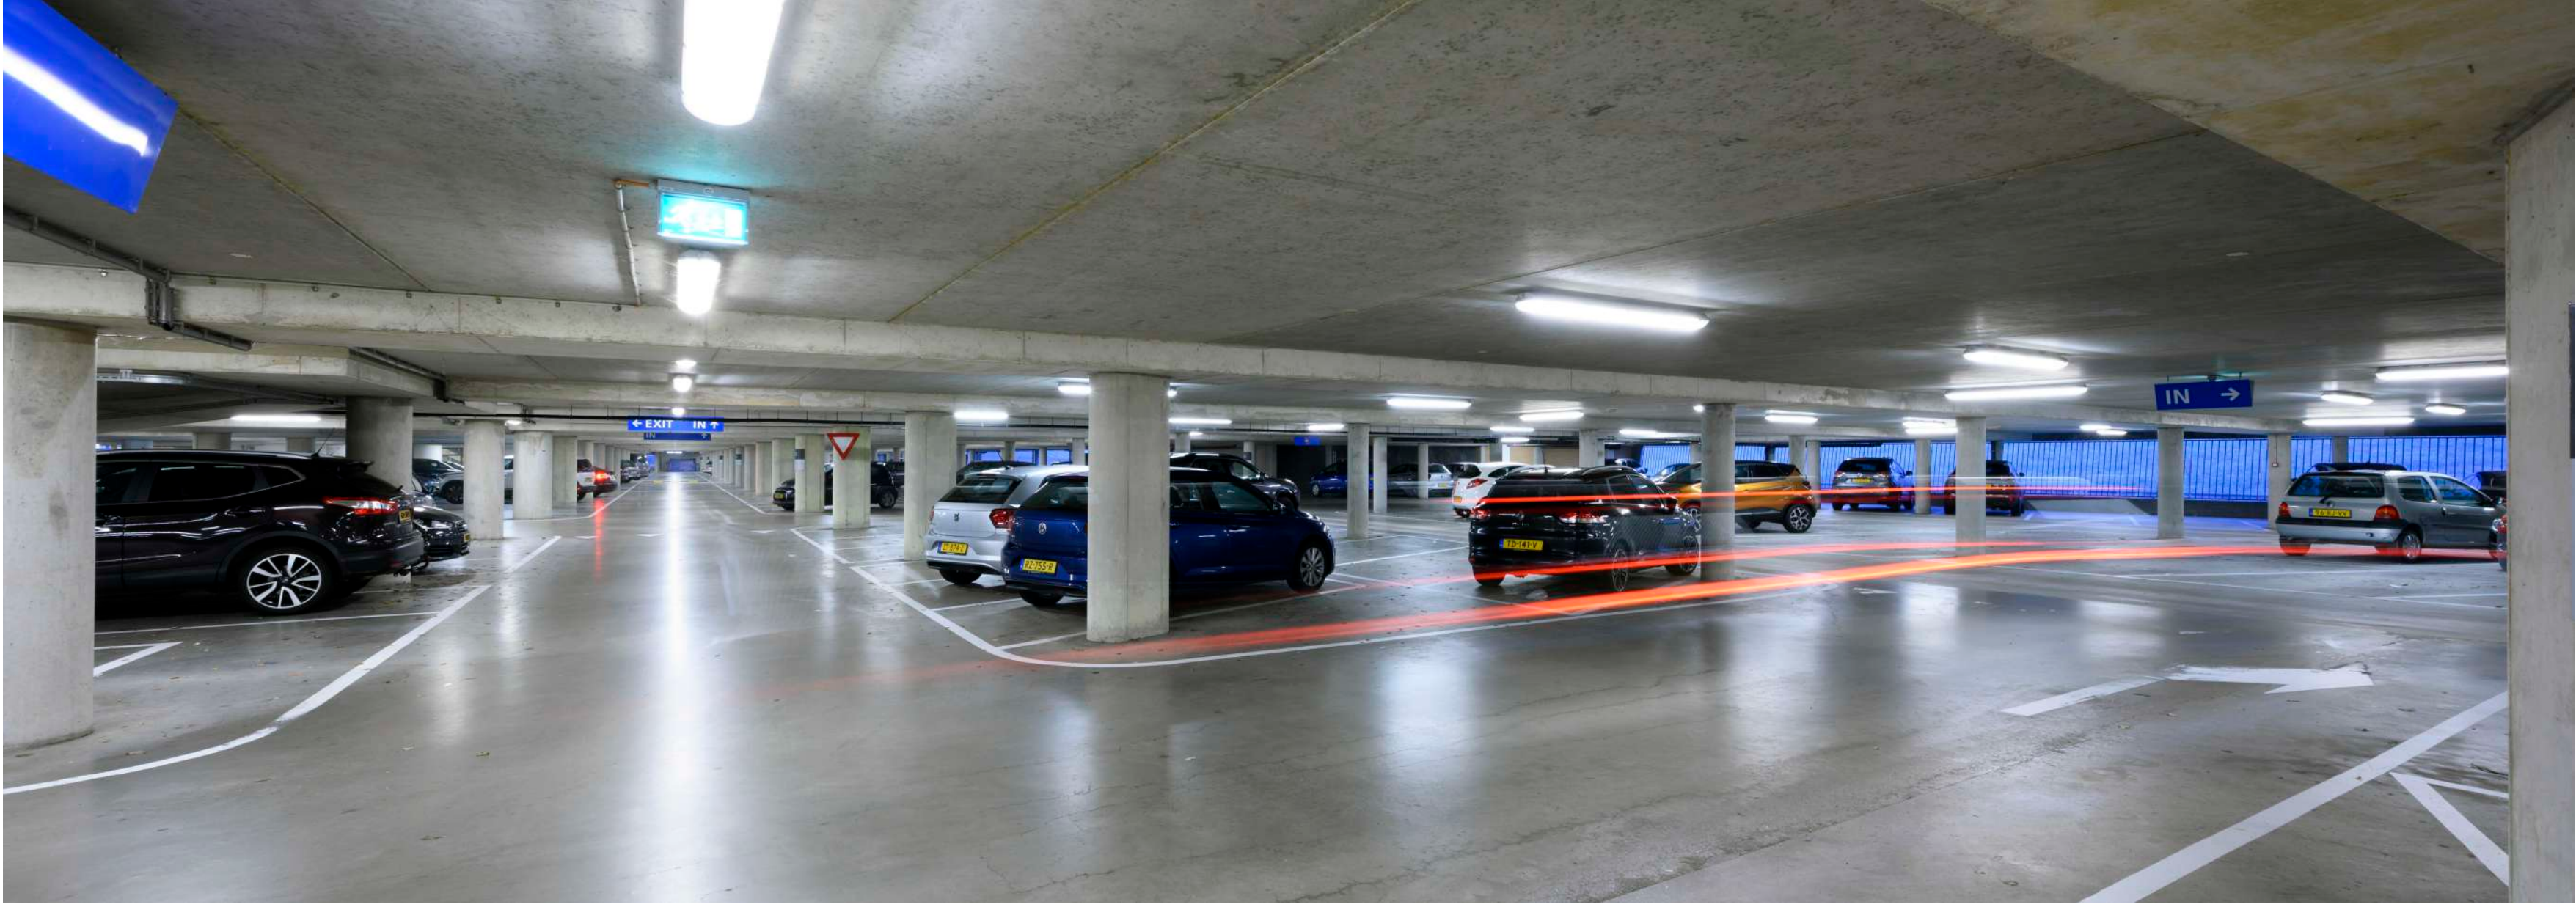

CONTACT

020 888 7999
HELLO@FRE.NL
WWW.FRE.NL

Jeroen Jansen
jeroen@fre.nl
06 1062 7475

Didier Mulkens
didier@fre.nl
06 1001 2651



About us

As the leading boutique firm in commercial real estate, FIRST Real Estate helps you achieve maximum results. Whether it's commercial property advice, property management, or marketing, we optimize your real estate utilization with a fresh, creative mindset and profound market knowledge. Working as one team from diverse disciplines, we offer innovative perspectives on the real estate sector and tailor-made solutions for your success, combining creativity, insights, and transparency.

Disclaimer

Although the information in this document has been compiled with the greatest care, no right can be derived in any way from its contents. The published images provide inspiration or a possible state of delivery. No guarantees are given for the final state of delivery.

08-09-2025

BOEINGAVENUE 50
1119 PE SCHIPHOL-RIJK

POSTBUS 75324
1070 AH AMSTERDAM